


CRYSTAL LAKE

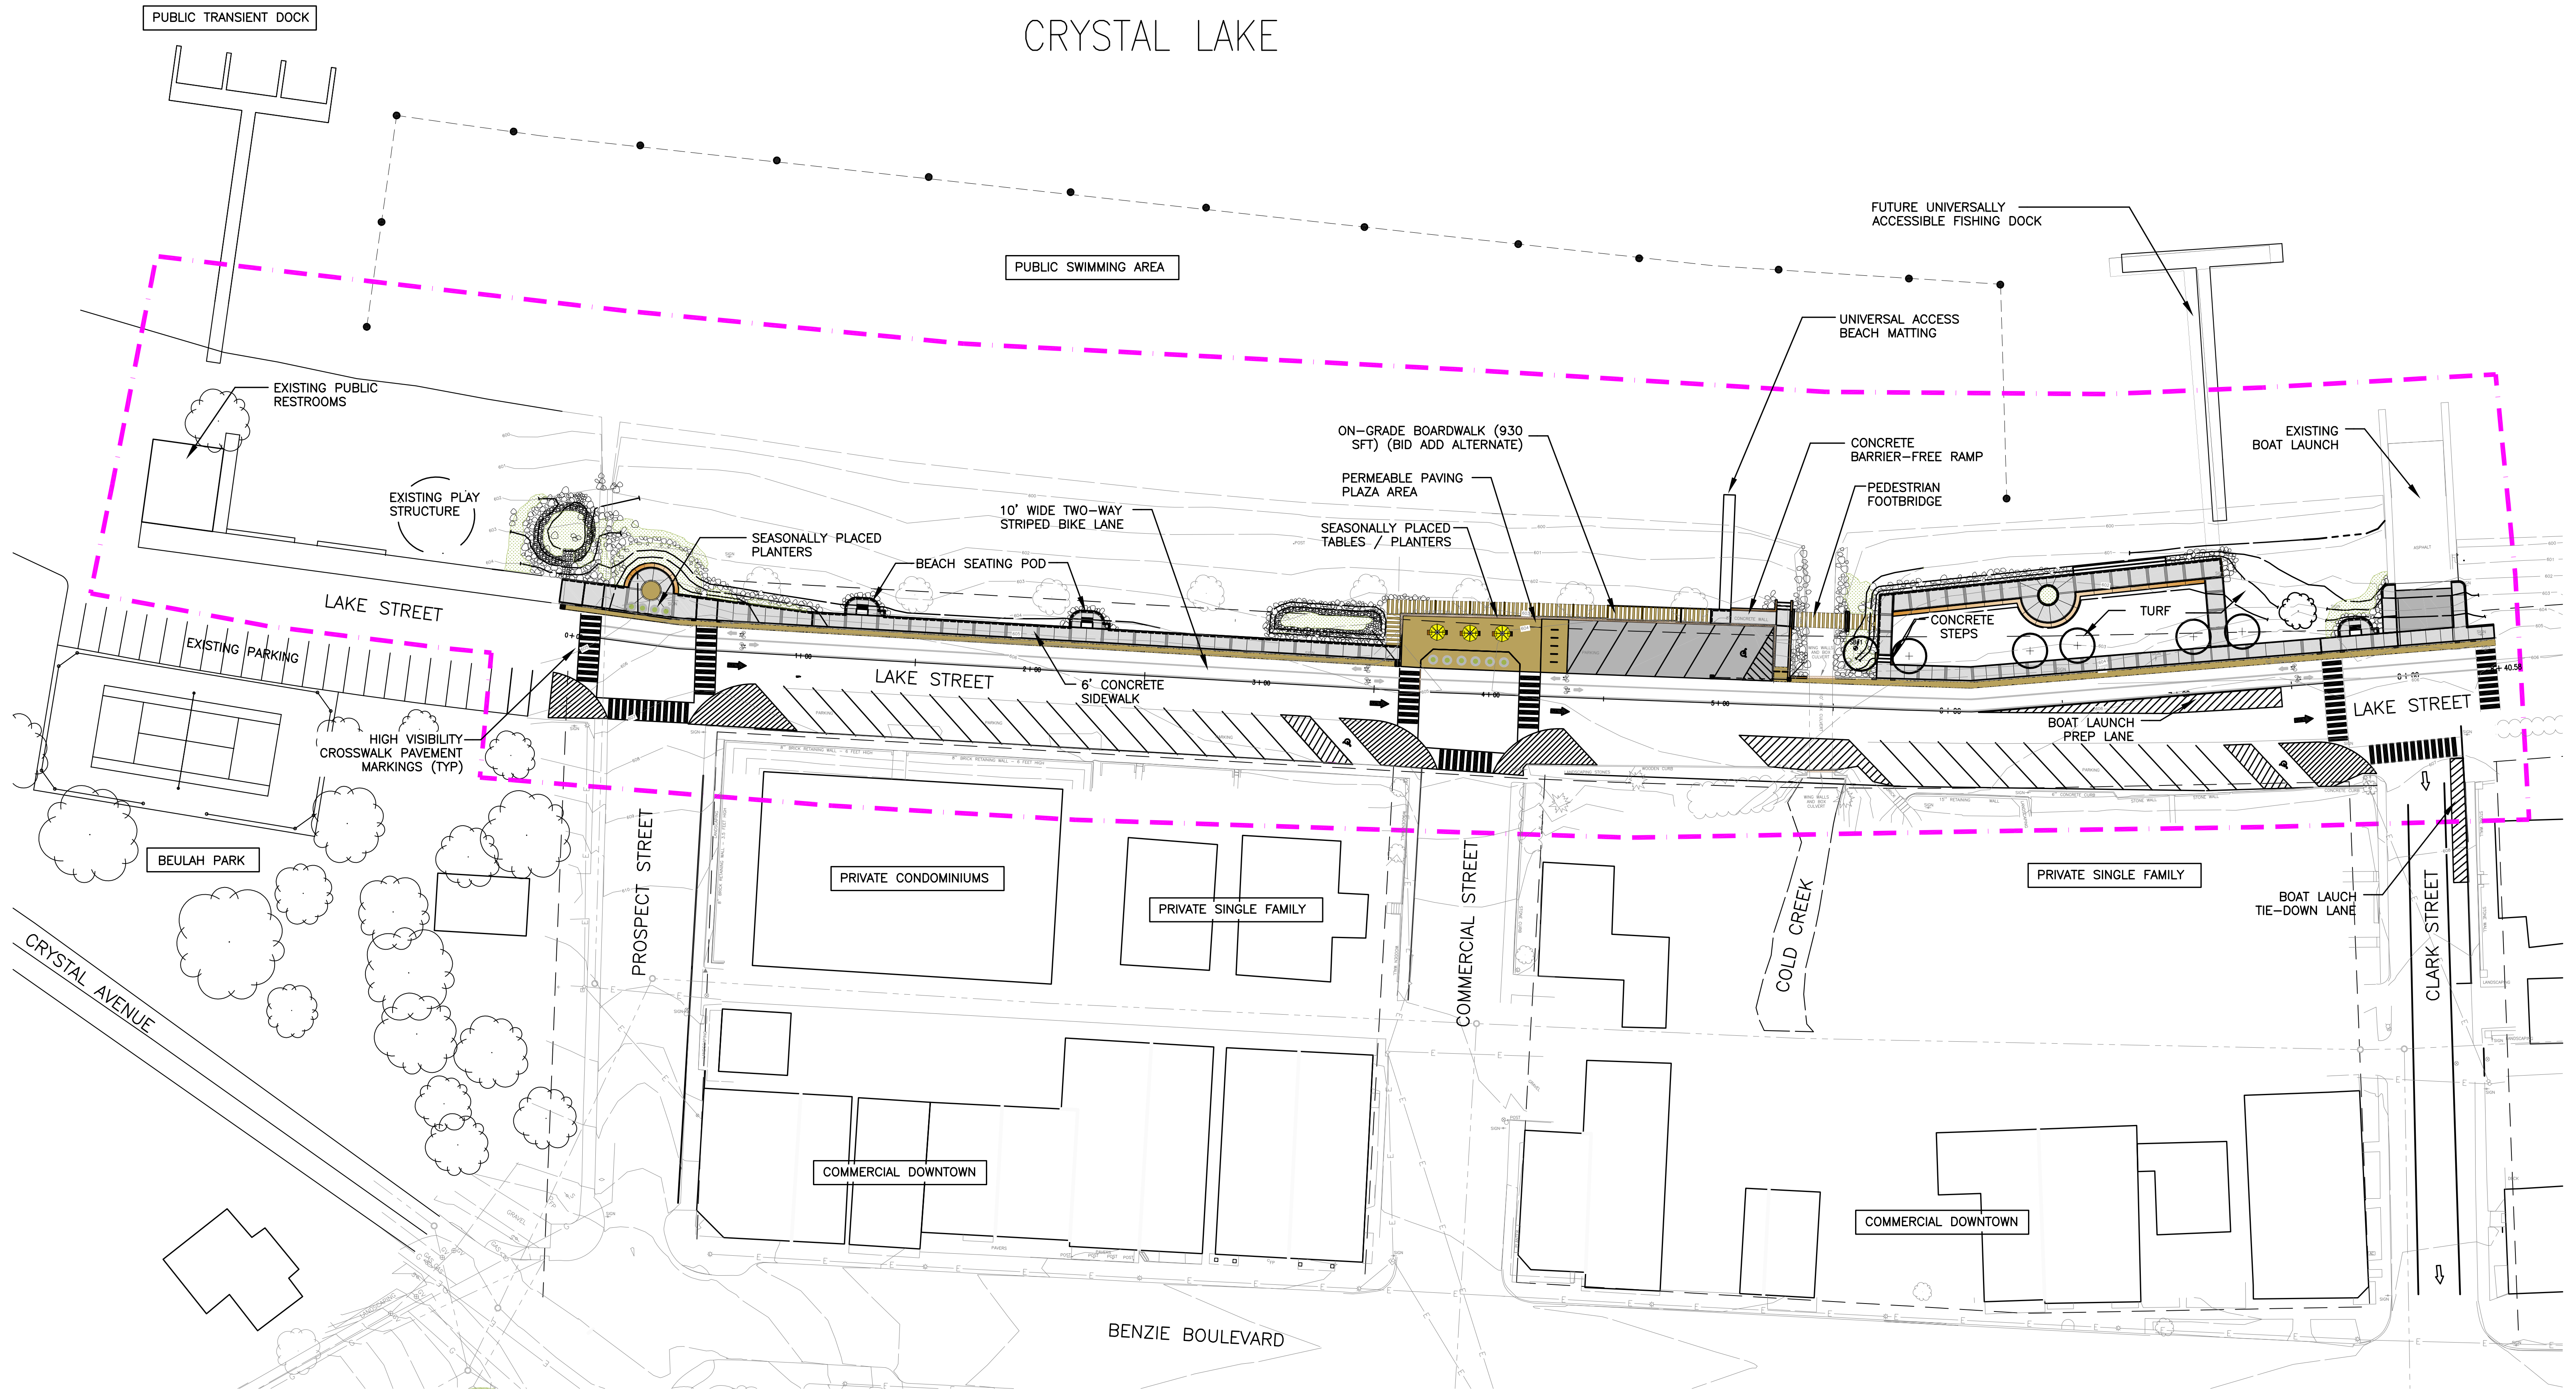

PHASE 1 - PROJECT BOUNDARY

Overall Improvements Plan

NOT TO SCALE

